




RAIN GARDEN PLANTING

WWW.TEDLAREDESIGNBUILD.COM

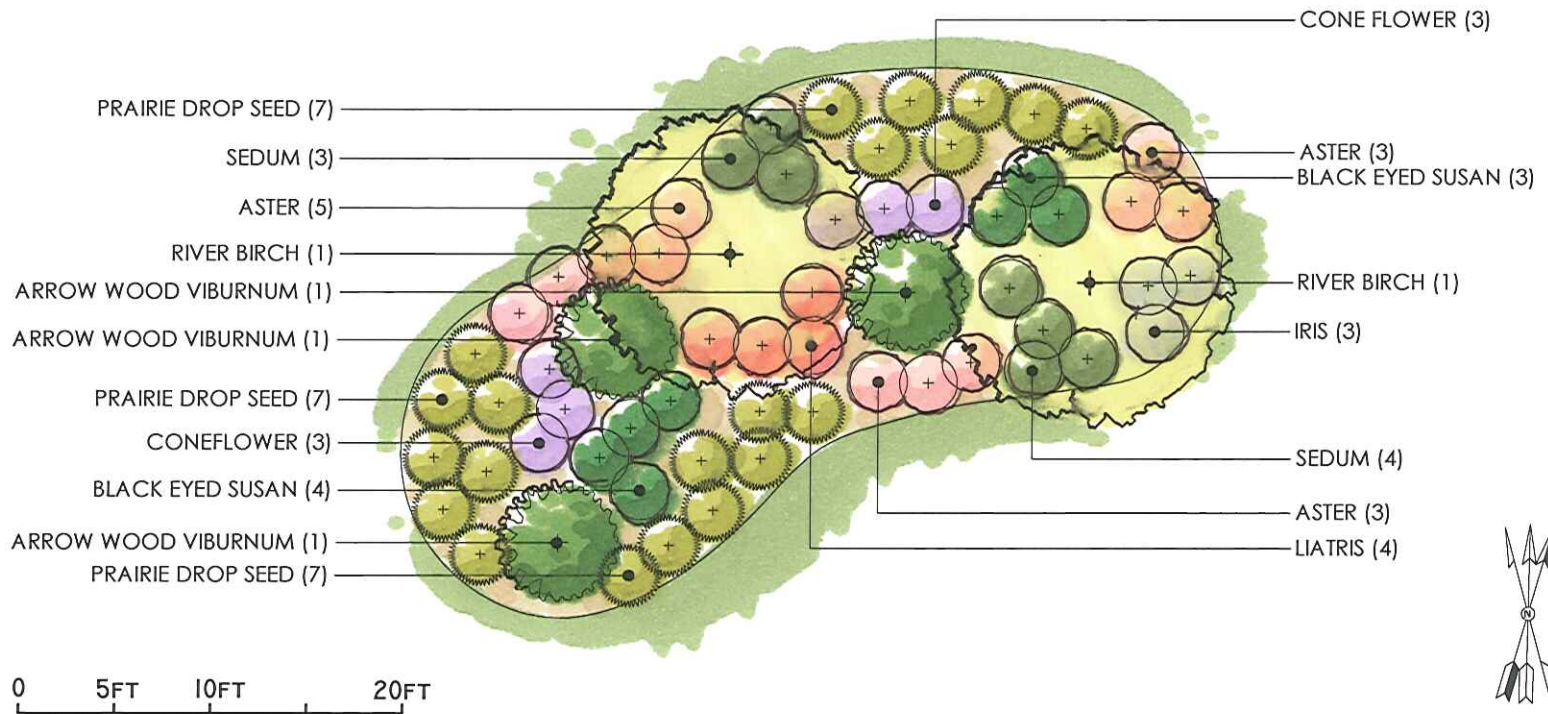

BED AREA: 700 SQUARE FEET

THE ABOVE PLAN IS ONE EXAMPLE OF A RAIN GARDEN, ASSUMING FULL TO PARTIAL SUN EXPOSURE. THE PLANTS ABOVE SURVIVE BOTH WET AND DRY CONDITIONS, MAKING THEM IDEAL FOR RAIN GARDENS. BEFORE PLANTING, PROPER SOIL PREPARATION IS NEEDED TO ENSURE YOUR RAIN GARDEN IS SUCCESSFUL.